




Ansicht Nord- West

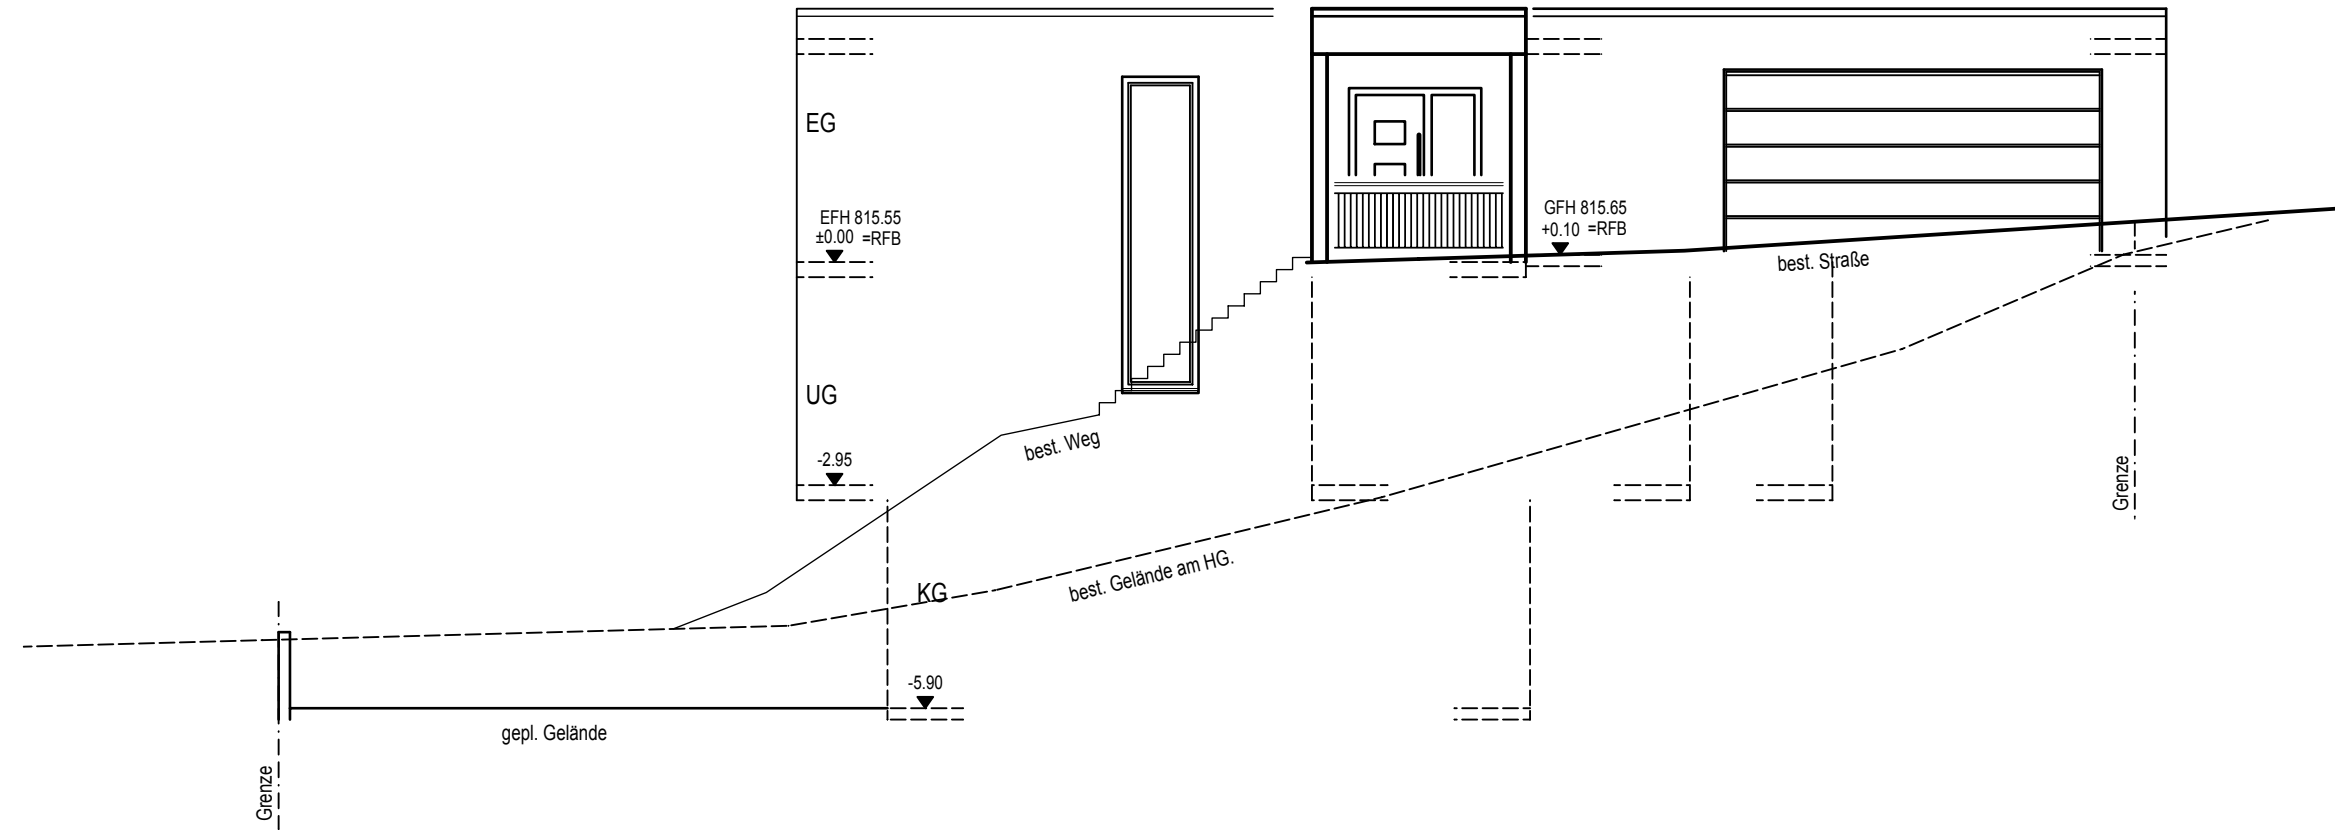


Ansicht Süd- West

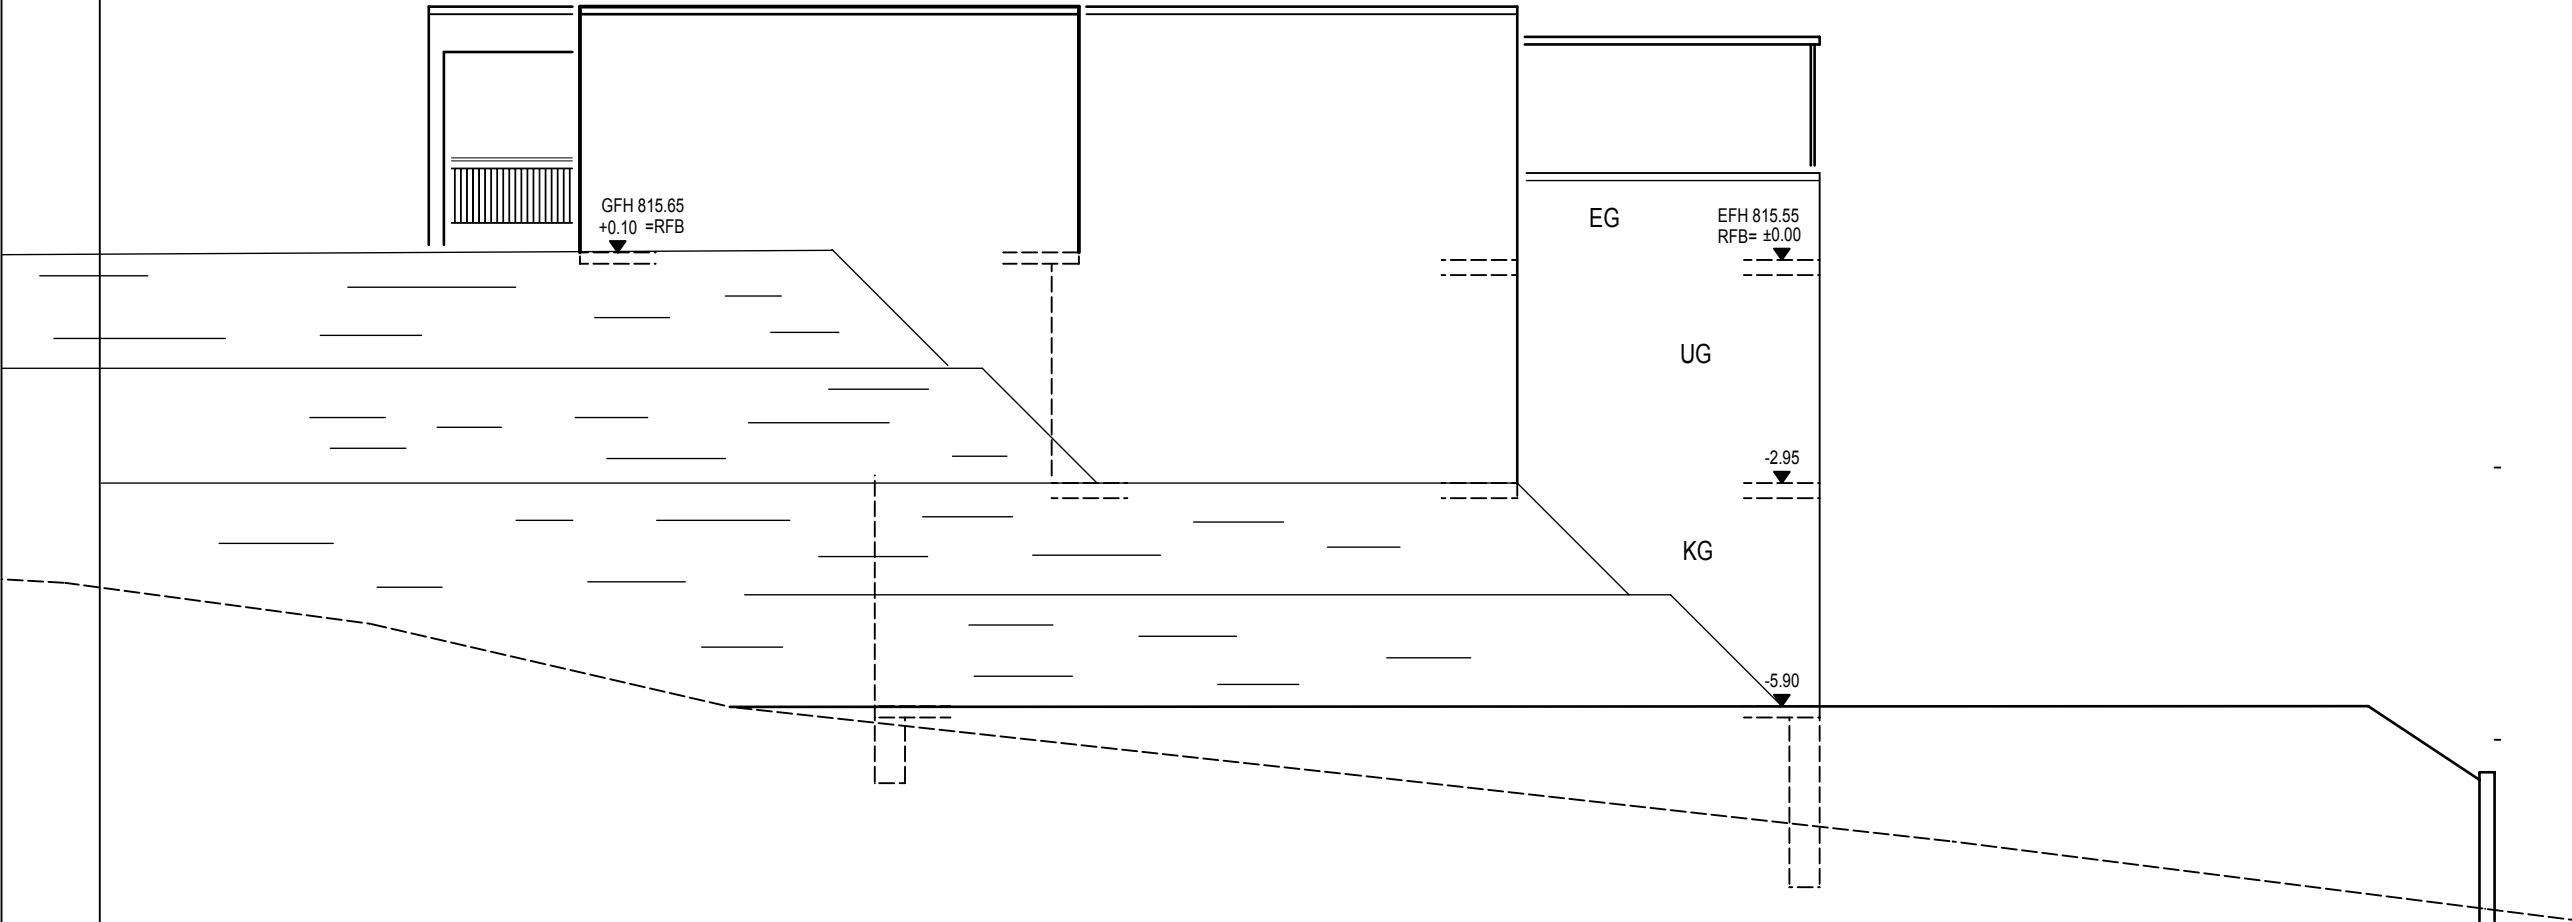


Ansicht Süd- Ost

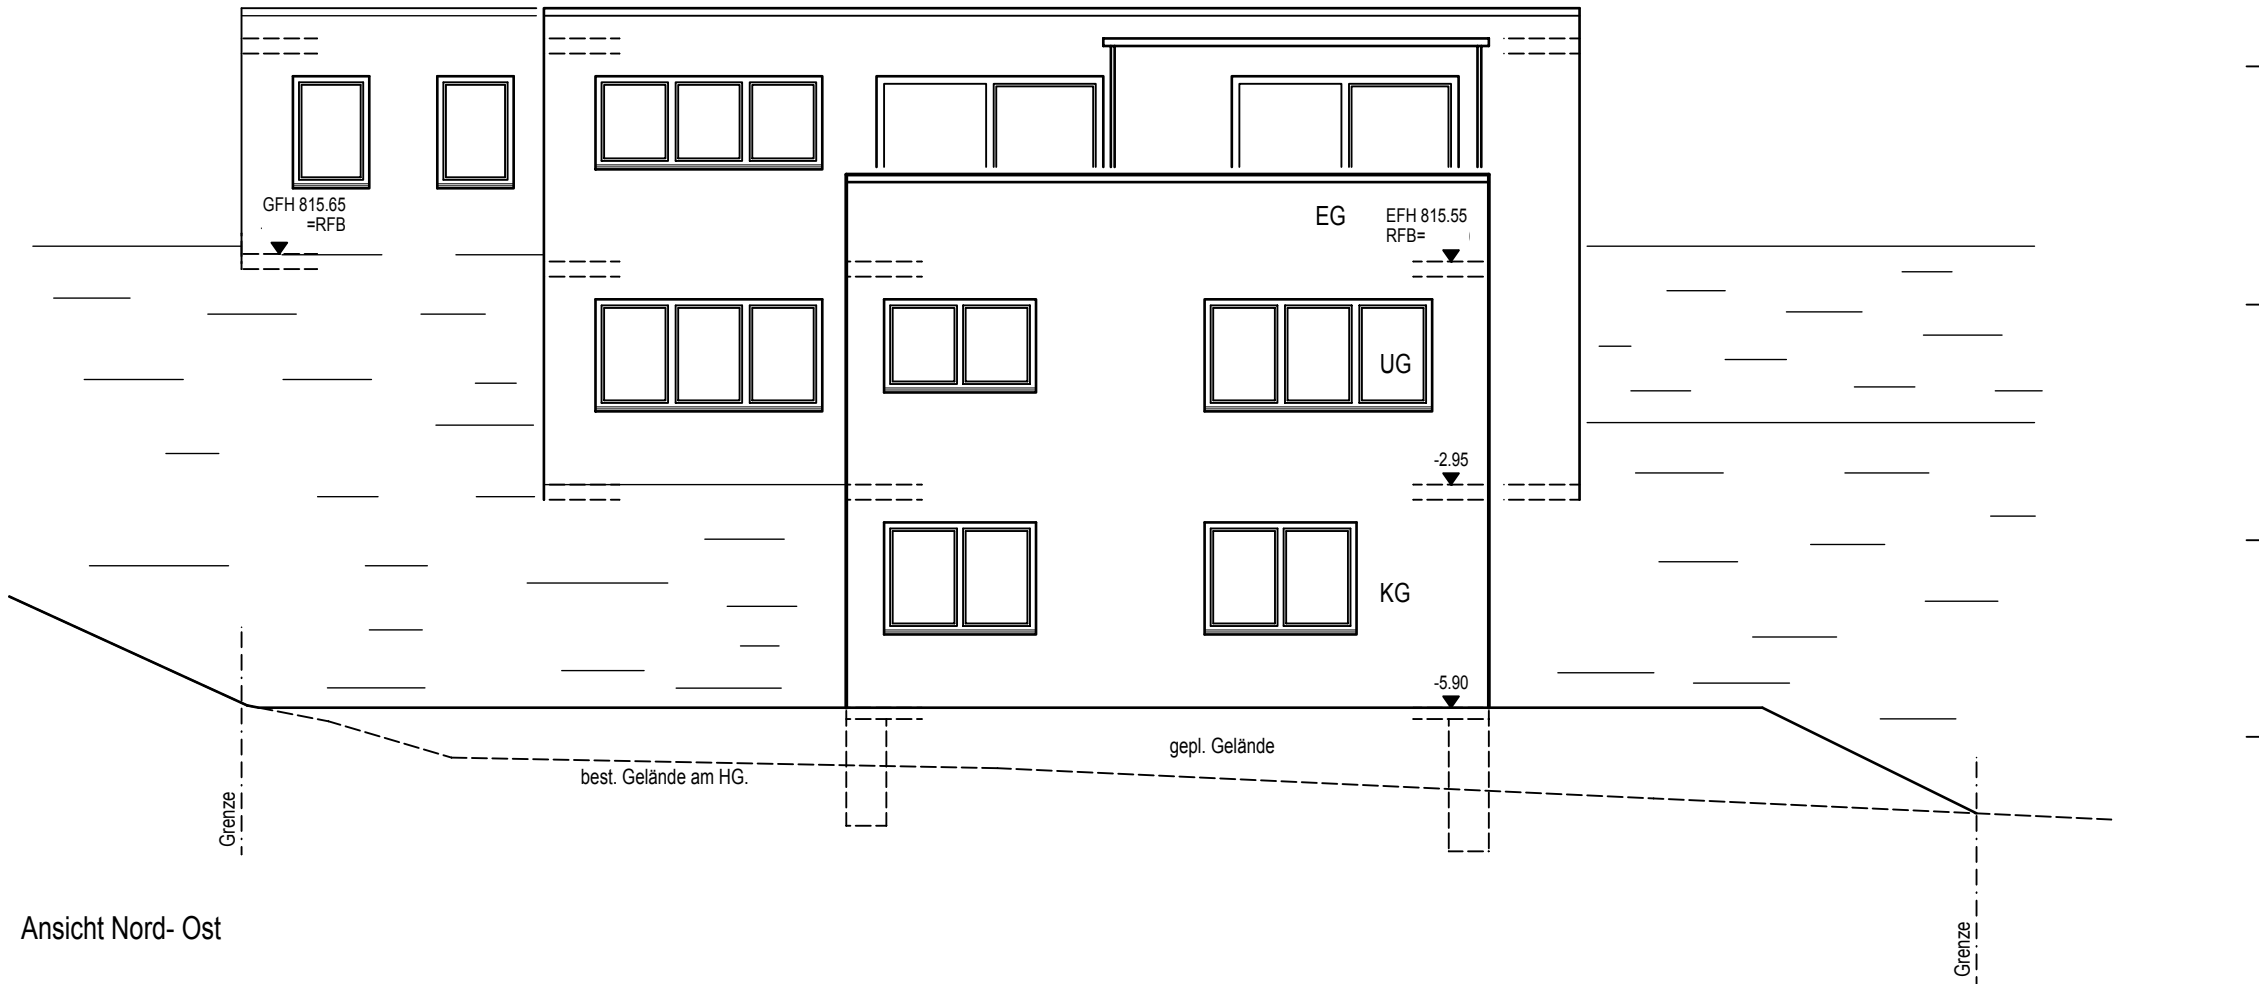

Ansicht Nord- Ost

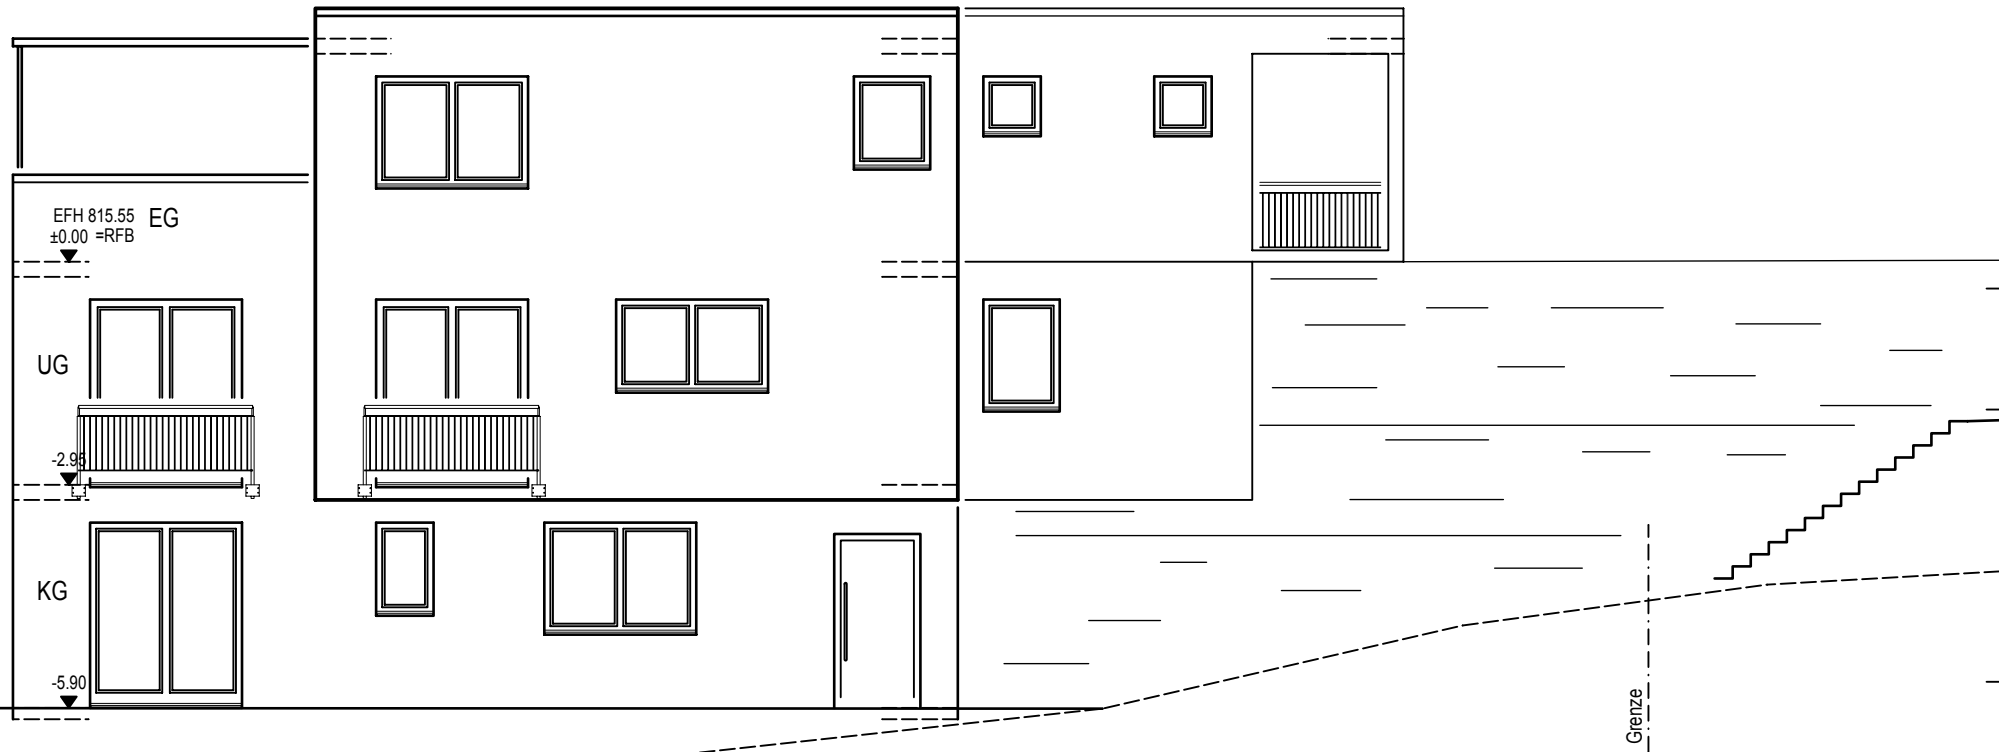

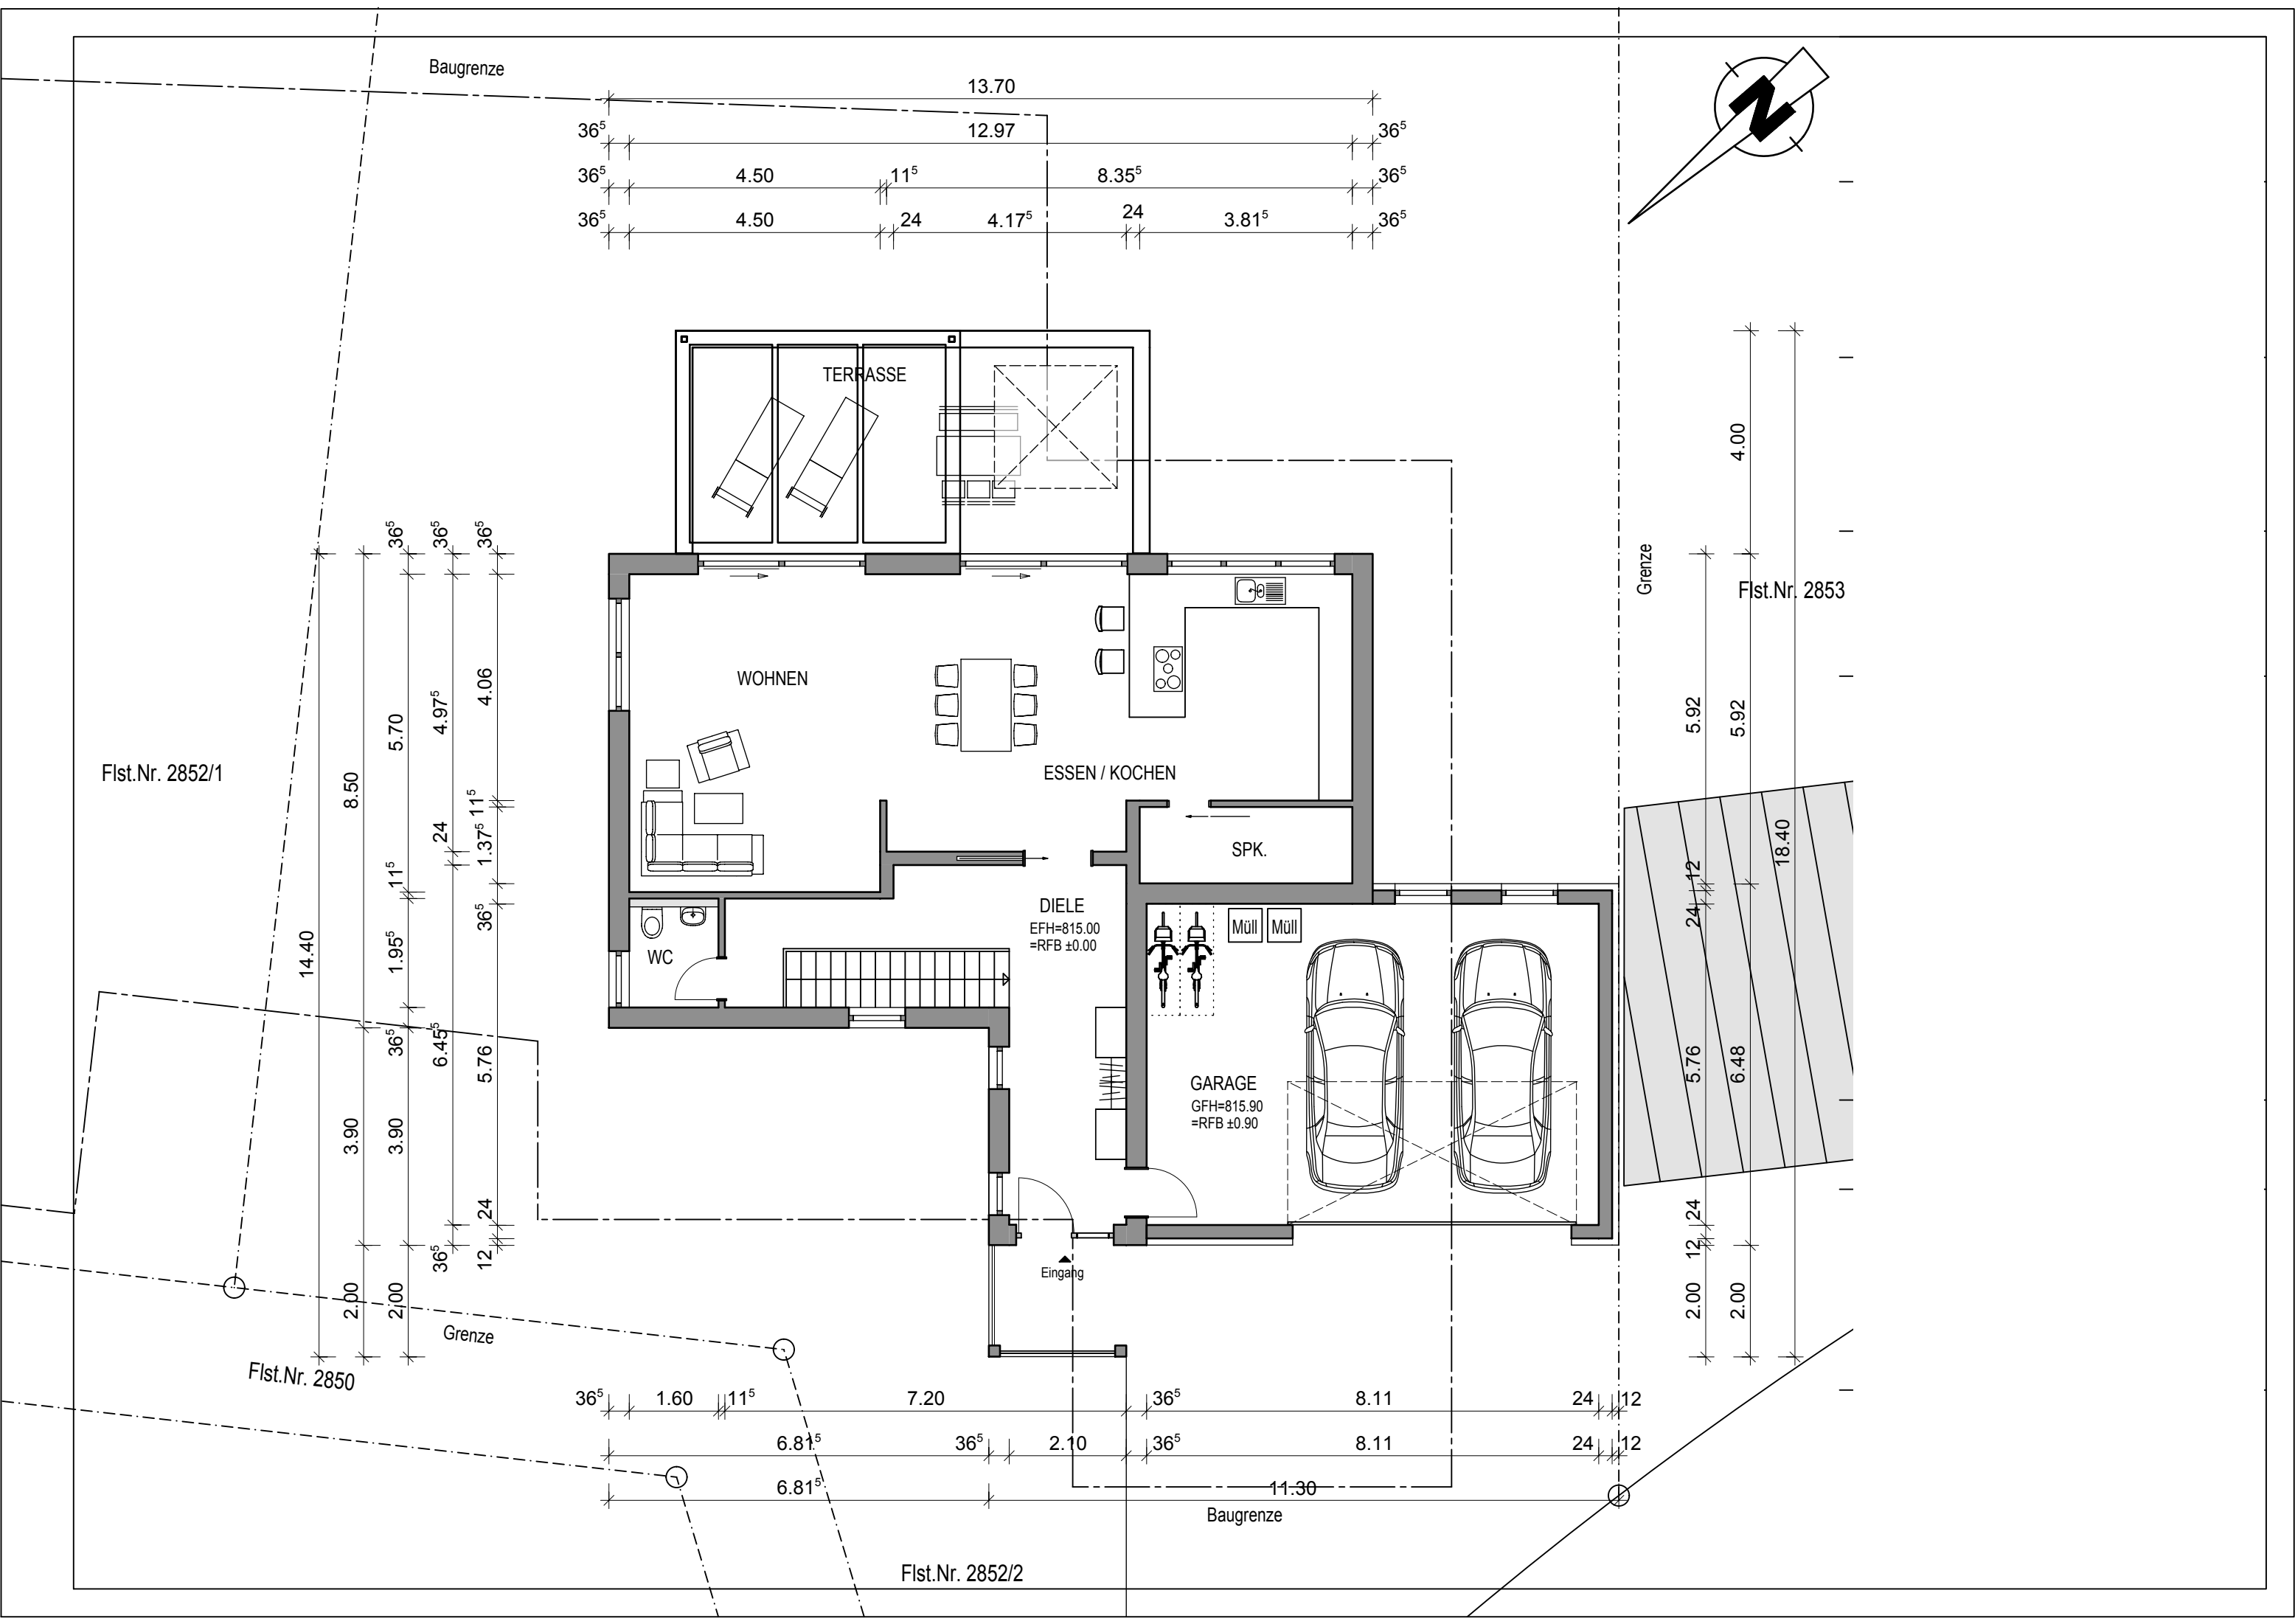

Baugrenze

13.70

12.97

36⁵

36⁵

36⁵

4.50

11⁵

8.35⁵

36⁵

36⁵

4.50

24

4.17⁵

24

3.81⁵

36⁵

TERRASSE

WOHNEN

ESSEN / KOCHEN

SPK.

DIELE

$EFH=815.00$
 $=RFB \pm 0.00$

WC

GARAGE

$GFH=815.90$
 $=RFB \pm 0.90$

Müll Müll

Eingang

Grenze

Flst.Nr. 2853


Flst.Nr. 2852/1


Flst.Nr. 2850

Flst.Nr. 2852/2

Grenze

Baugrenze

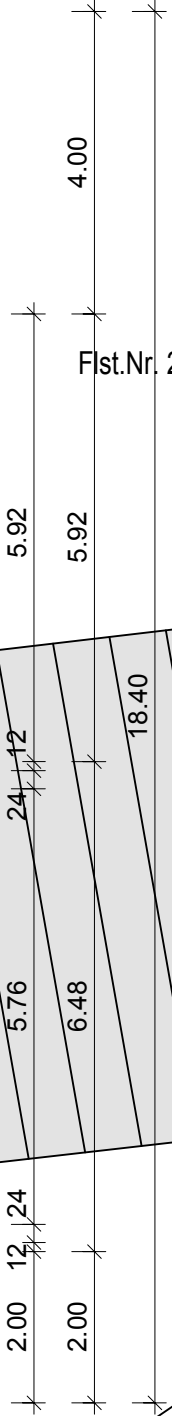

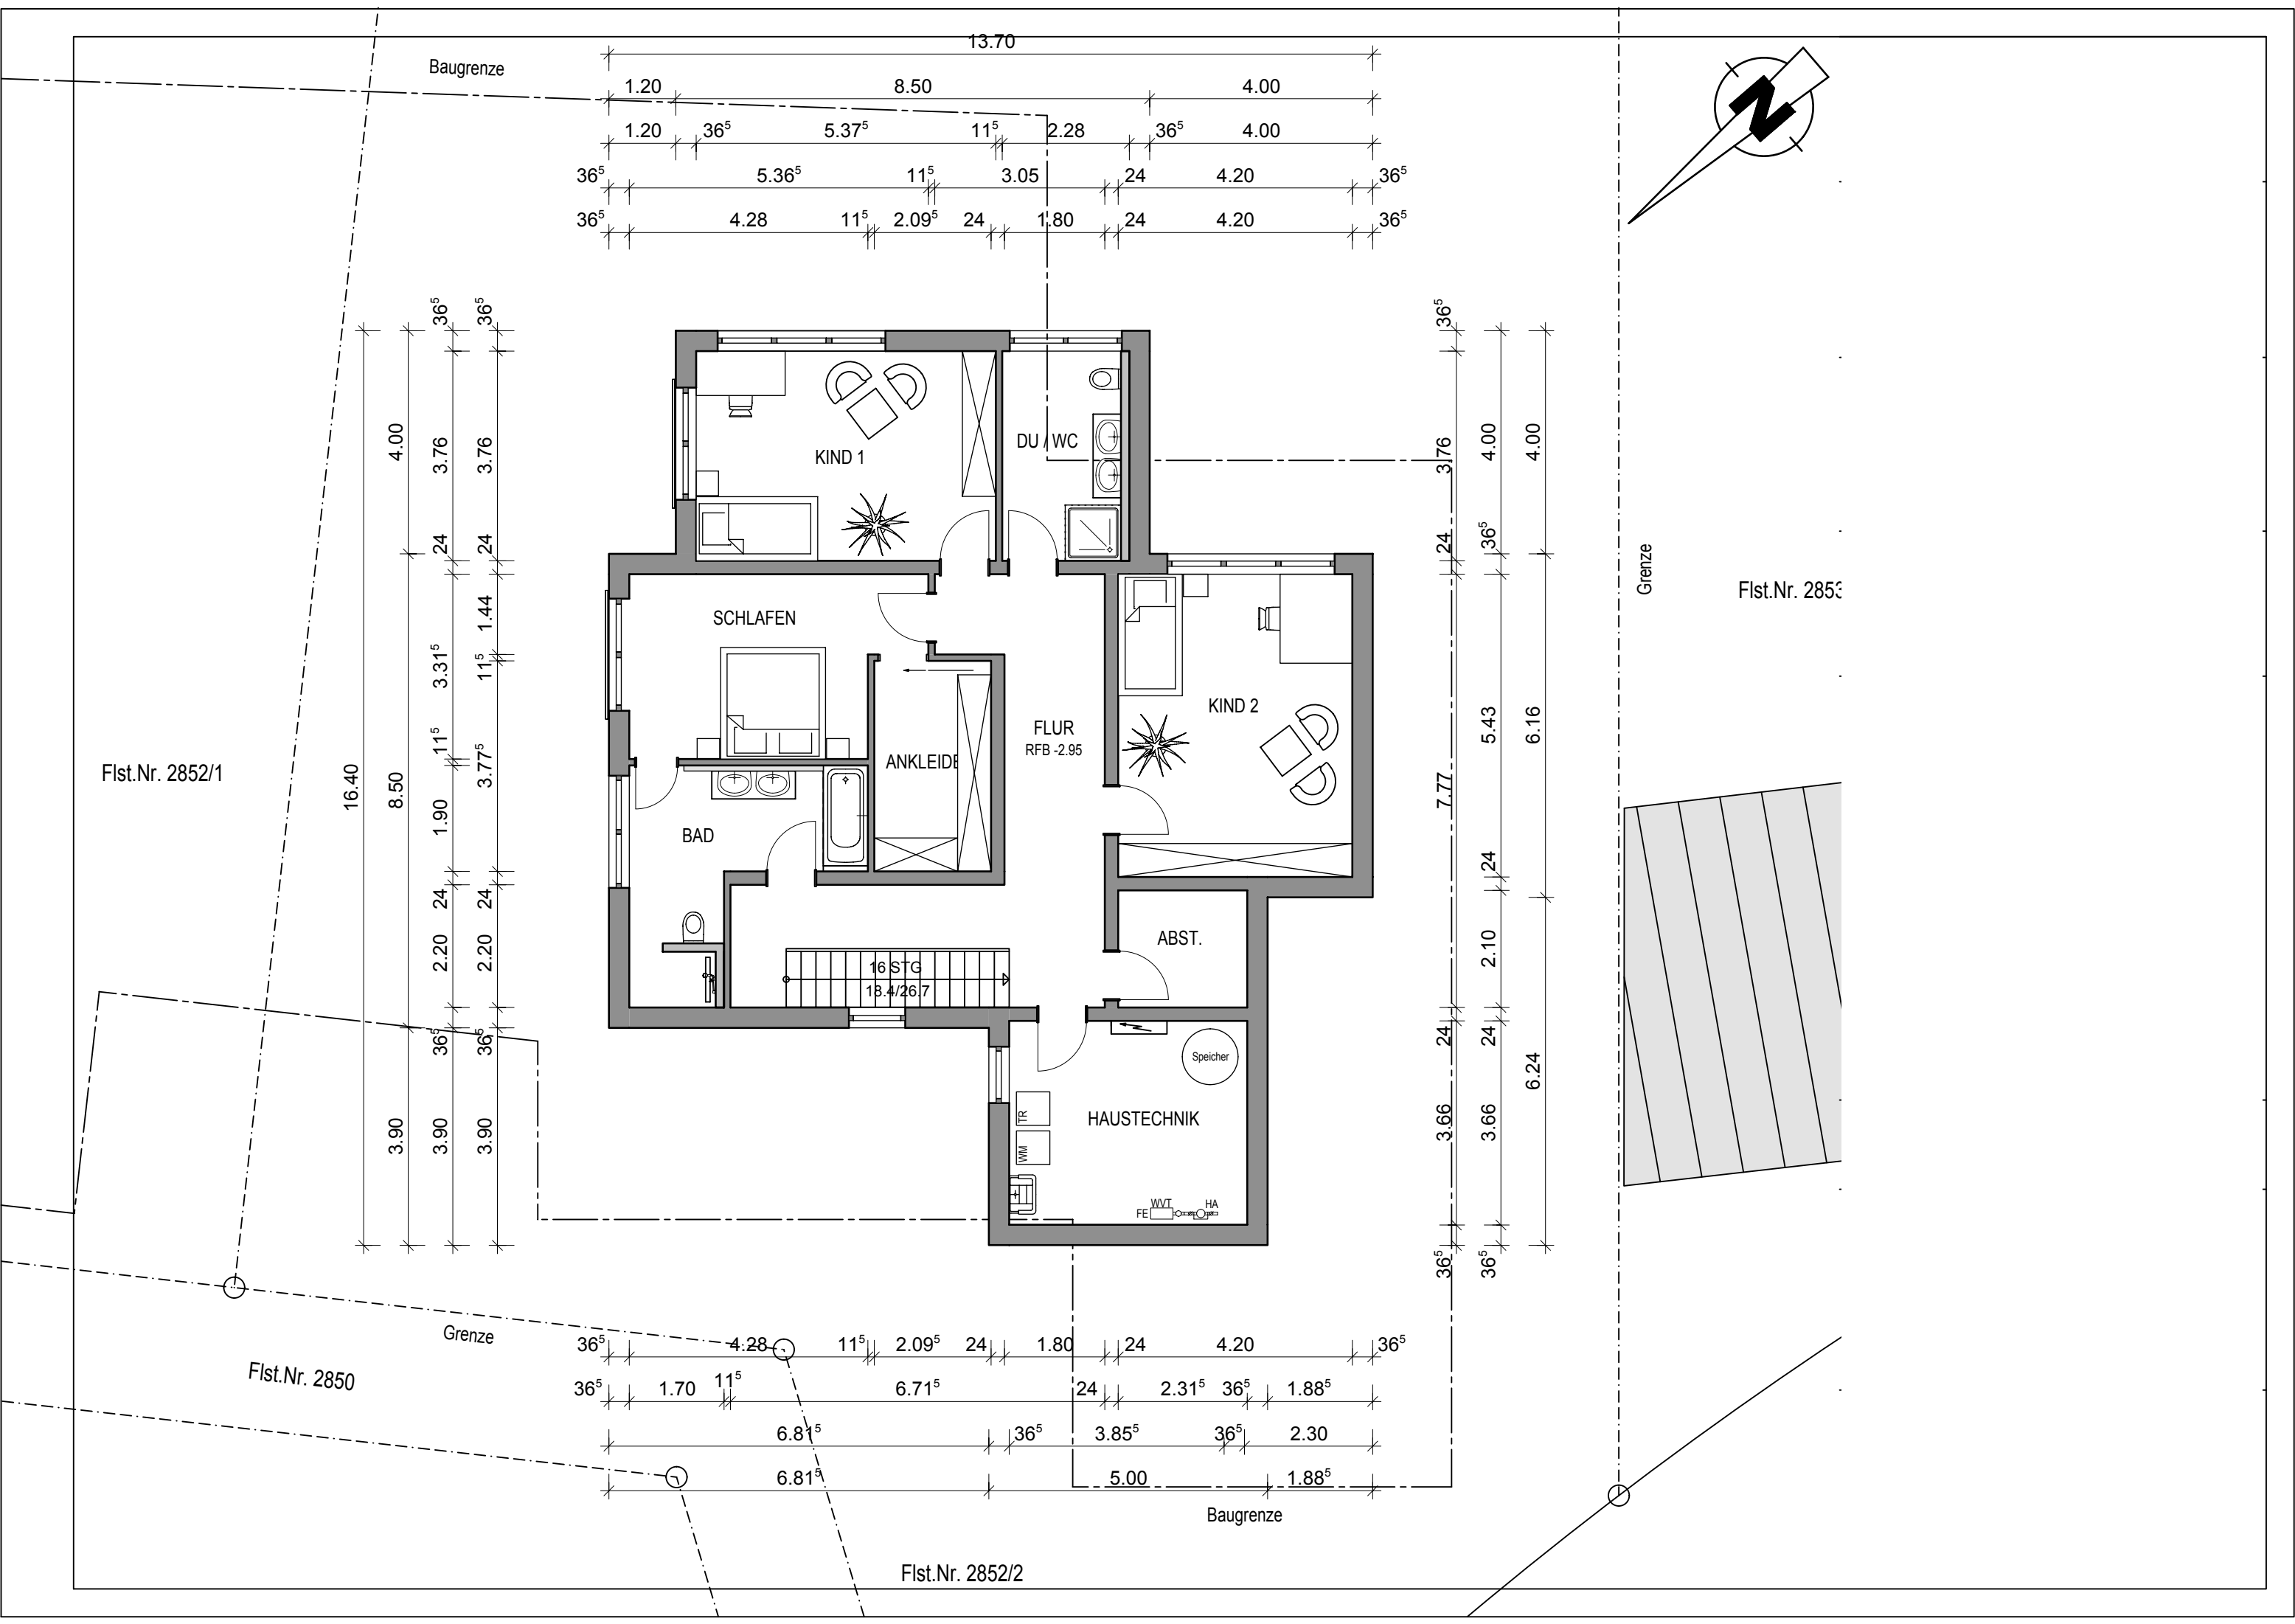



Flst.Nr. 2852/1

Flst.Nr. 2850





Flst.Nr. 2852/2

Flst.Nr. 2853

Baugrenze

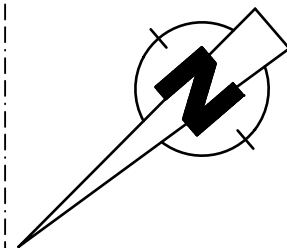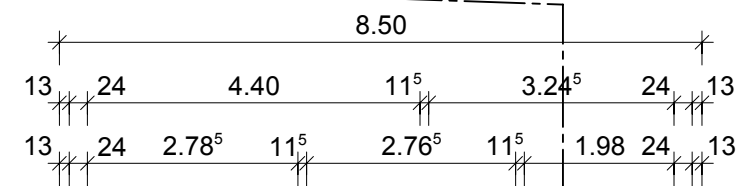

Flst.Nr. 2852/1

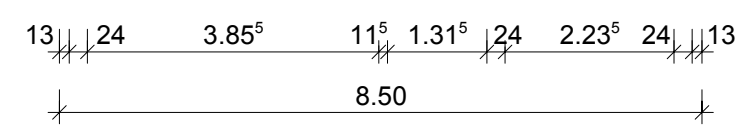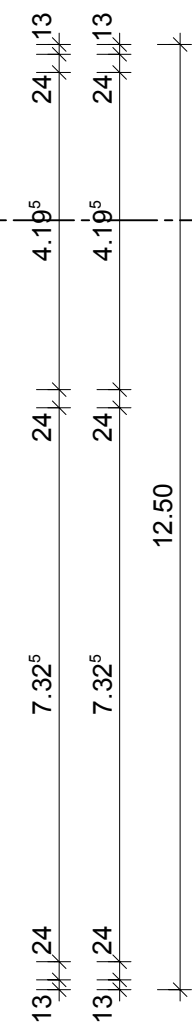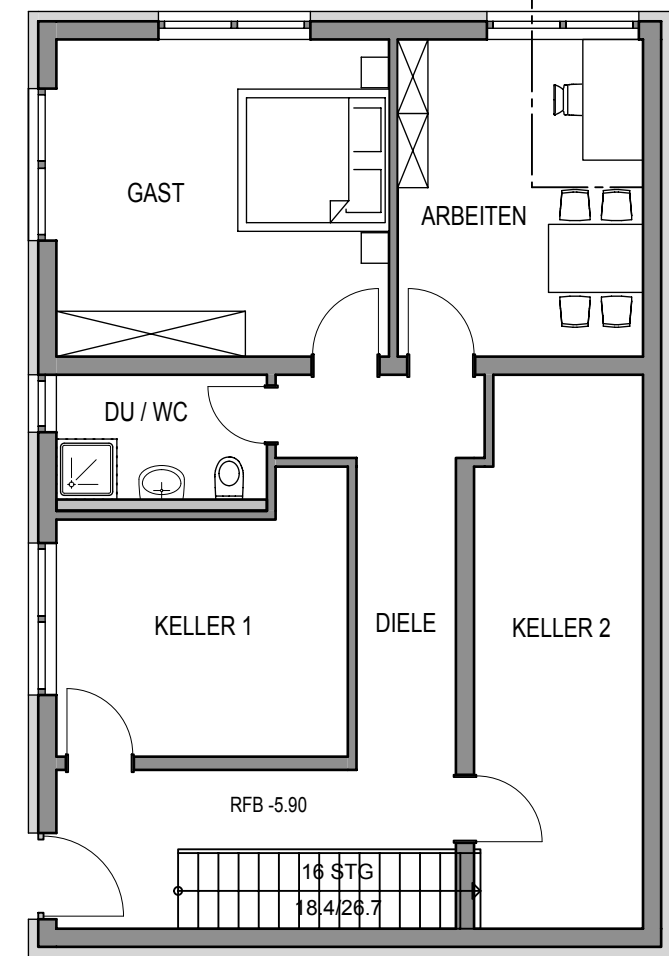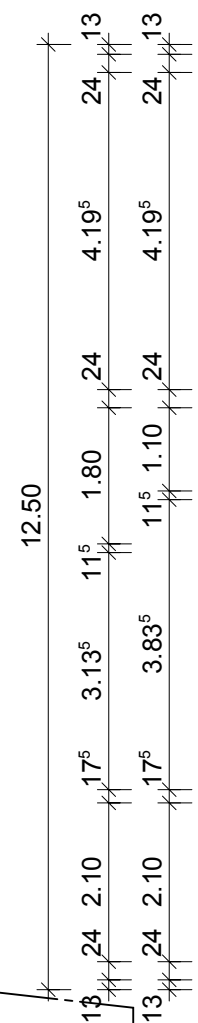

Grenze

Flst.Nr. 2853

Grenze

Flst.Nr. 2850

Baugrenze

Flst.Nr. 2852/2