


14.11<sup>6</sup>  
12.00  
4.37<sup>3</sup>

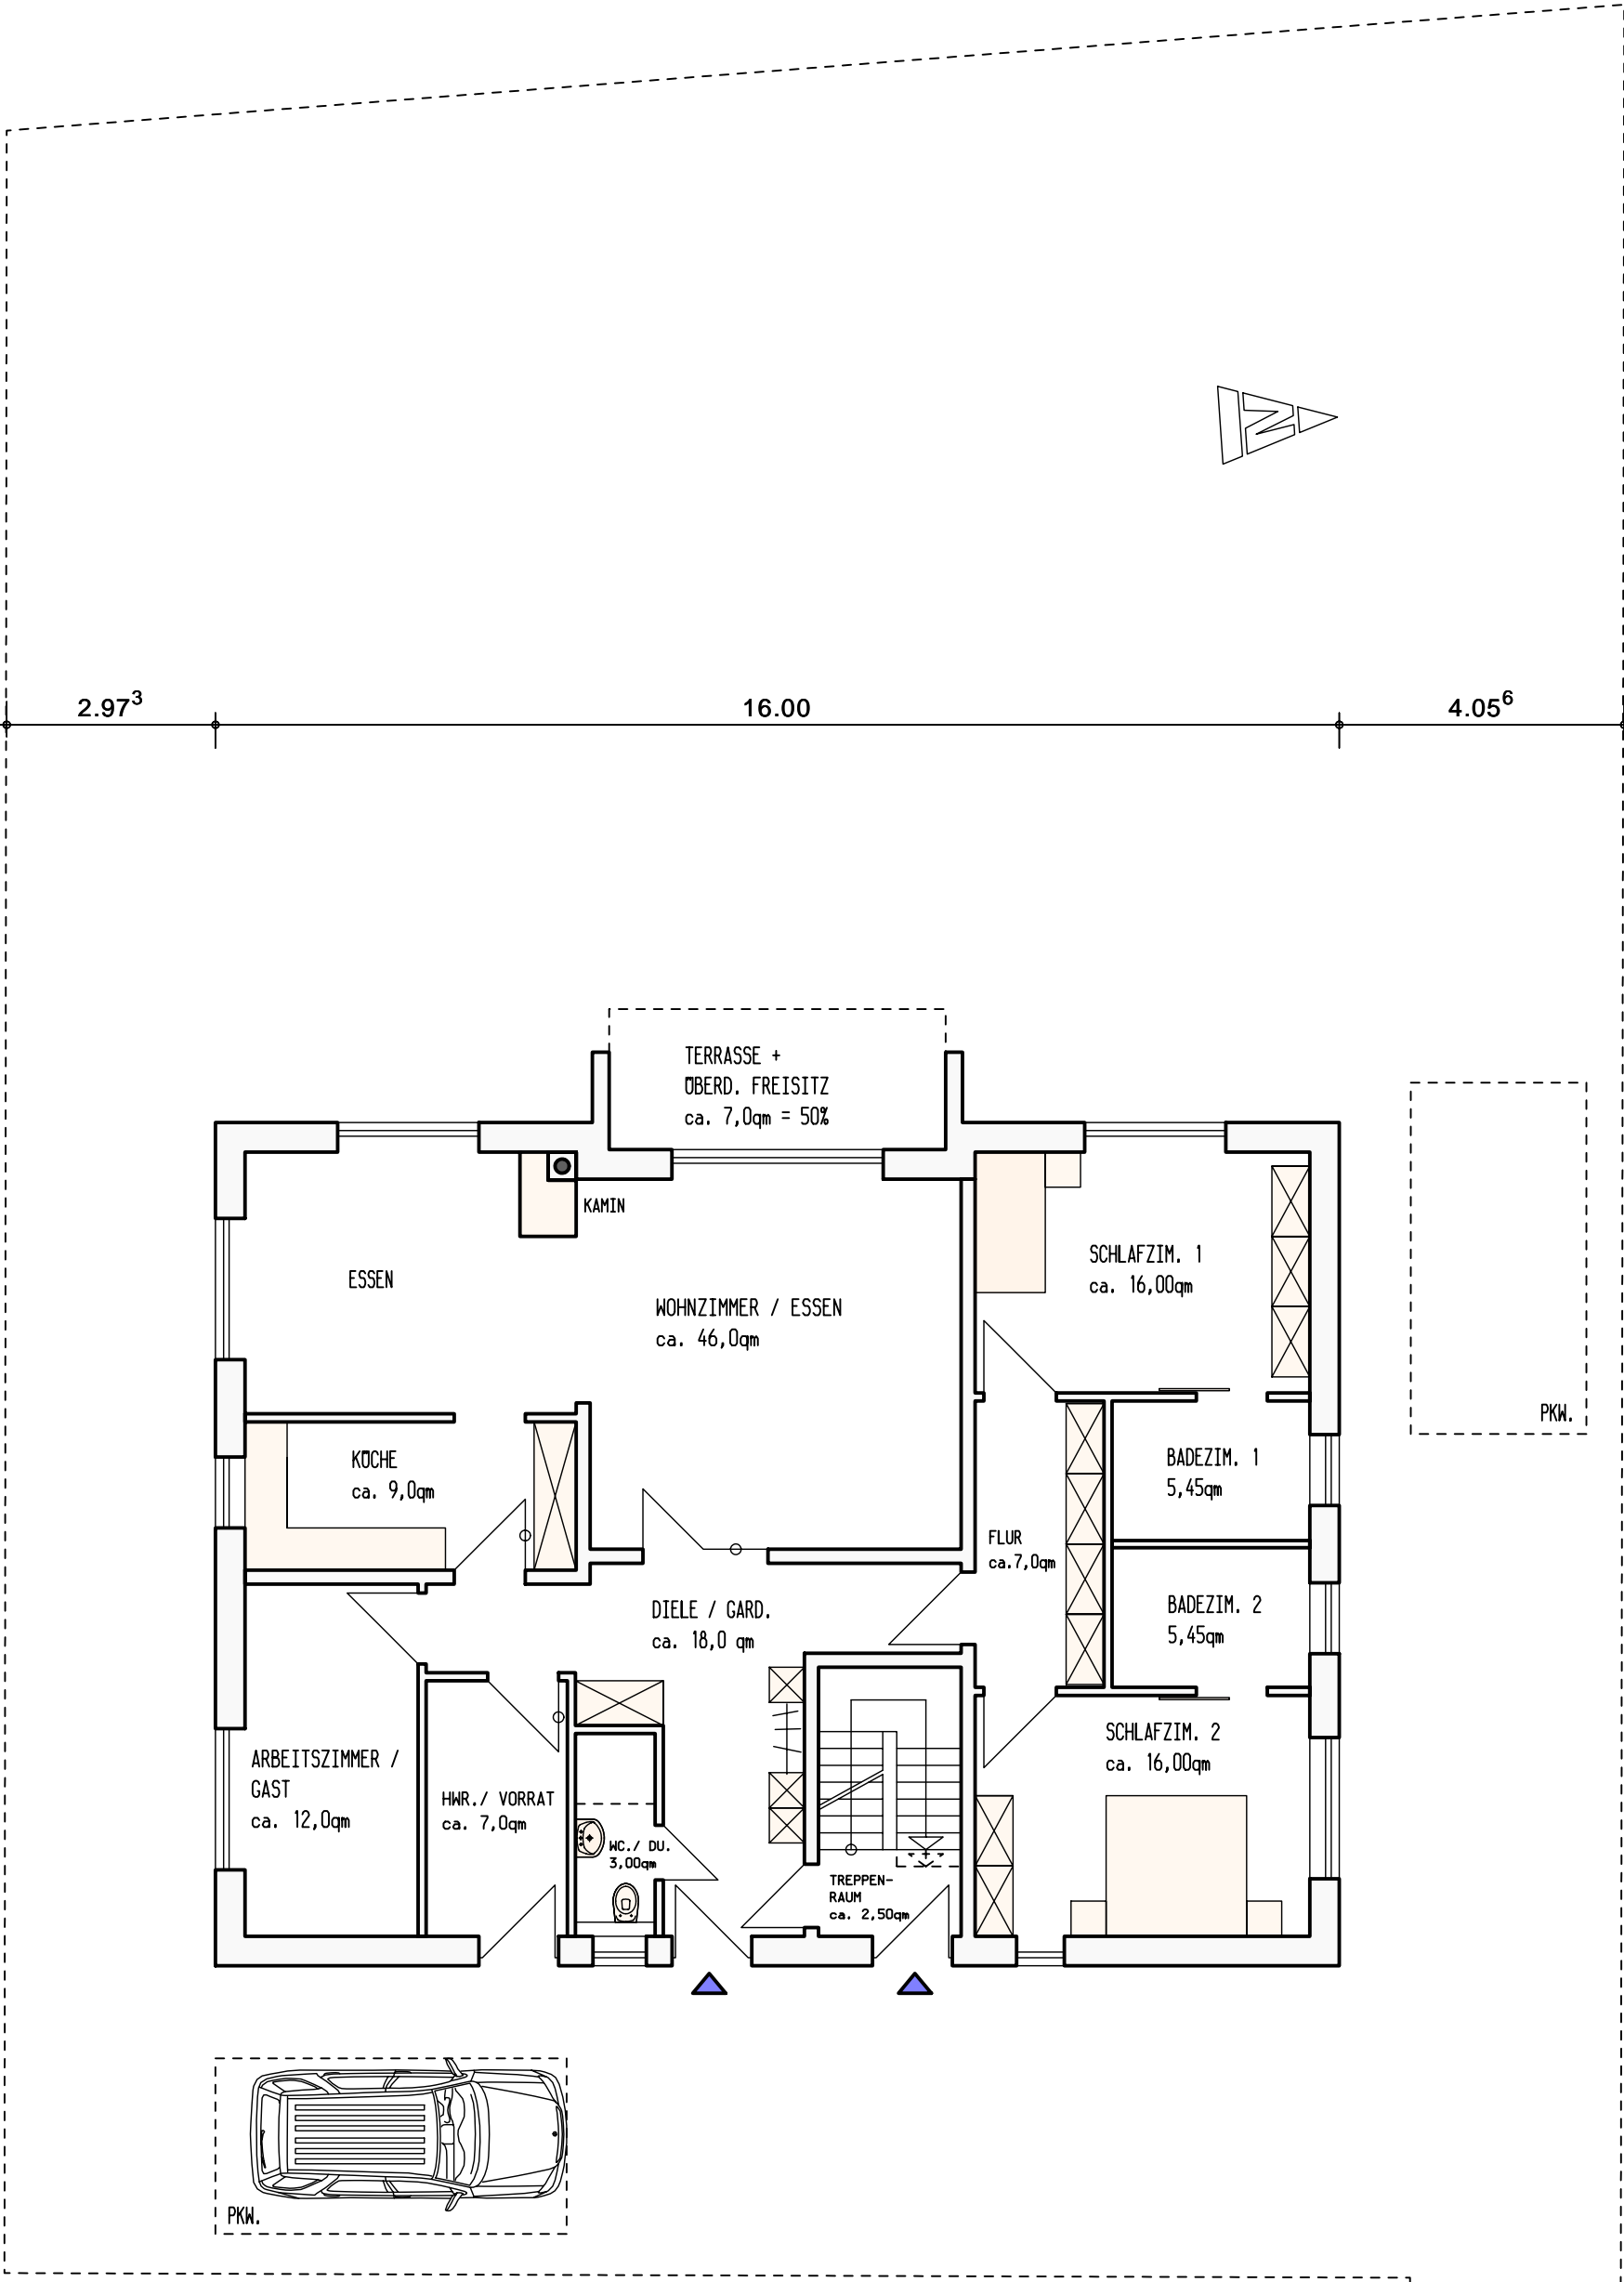

GRUNDRISS ERDGESCHOSS M.: 1/100  
ca. 154,5qm WFL. / NFL.