


14.11⁶

12.00

4.37³

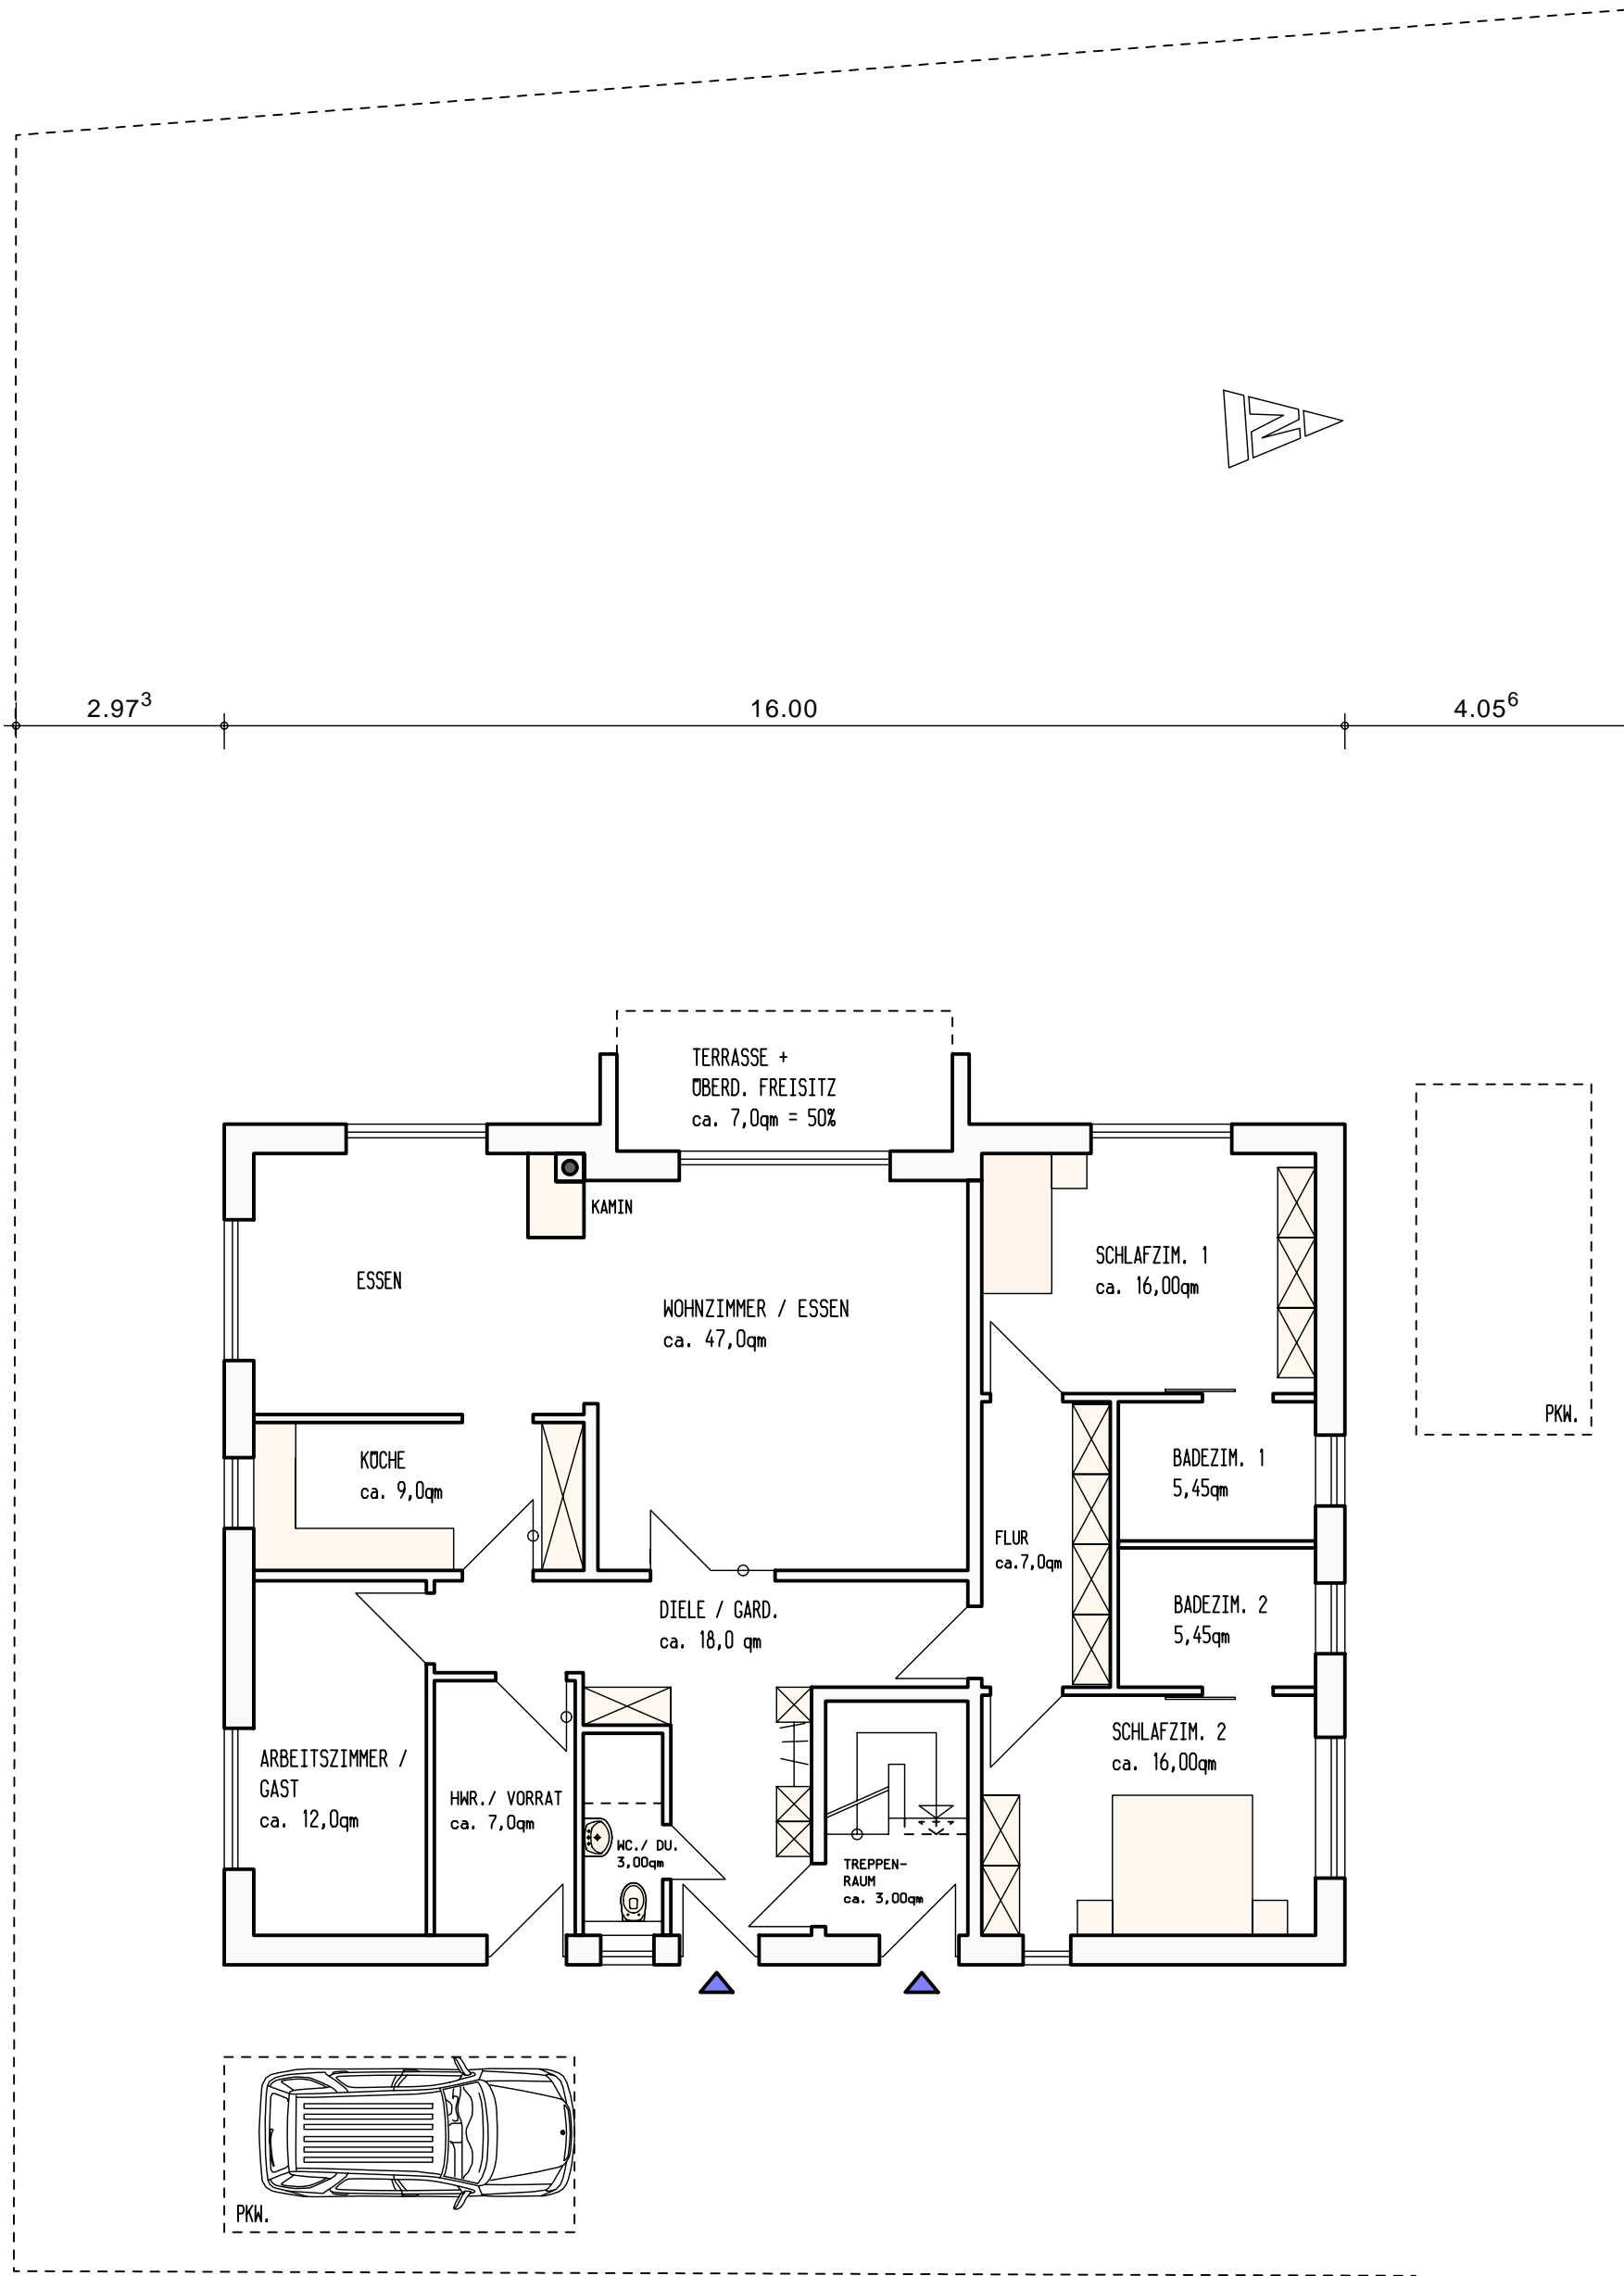

GRUNDRISS ERDGESCHOSS M.: 1/100
ca. 156,0qm WFL. / NFL.